


Barnhardt-Cramer Estate

3217 MAYMONT PLACE, CHARLOTTE NC 28205



original sketches


ELEVATIONS

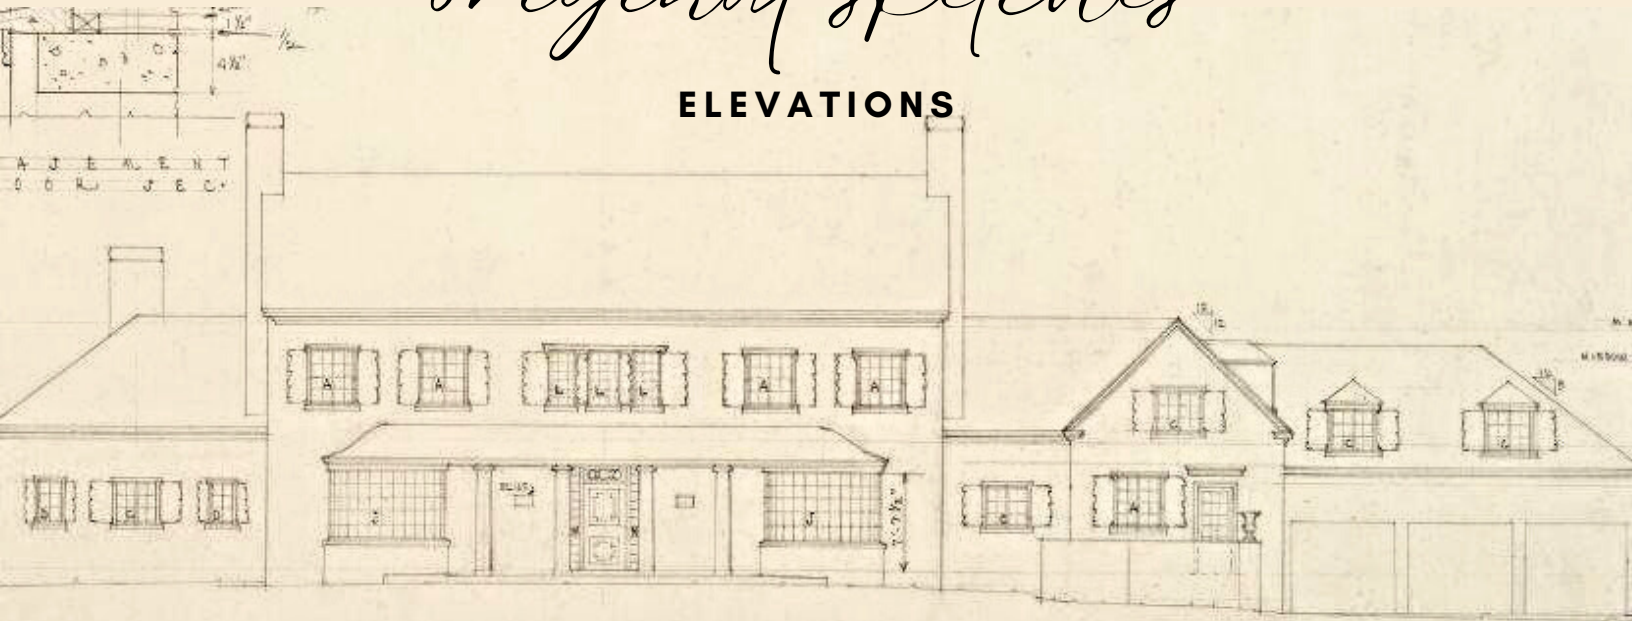

E A S T E L E V A T I O N

SCALE 1/2" = 1' - 0"



12-3-27 P 9-21-35

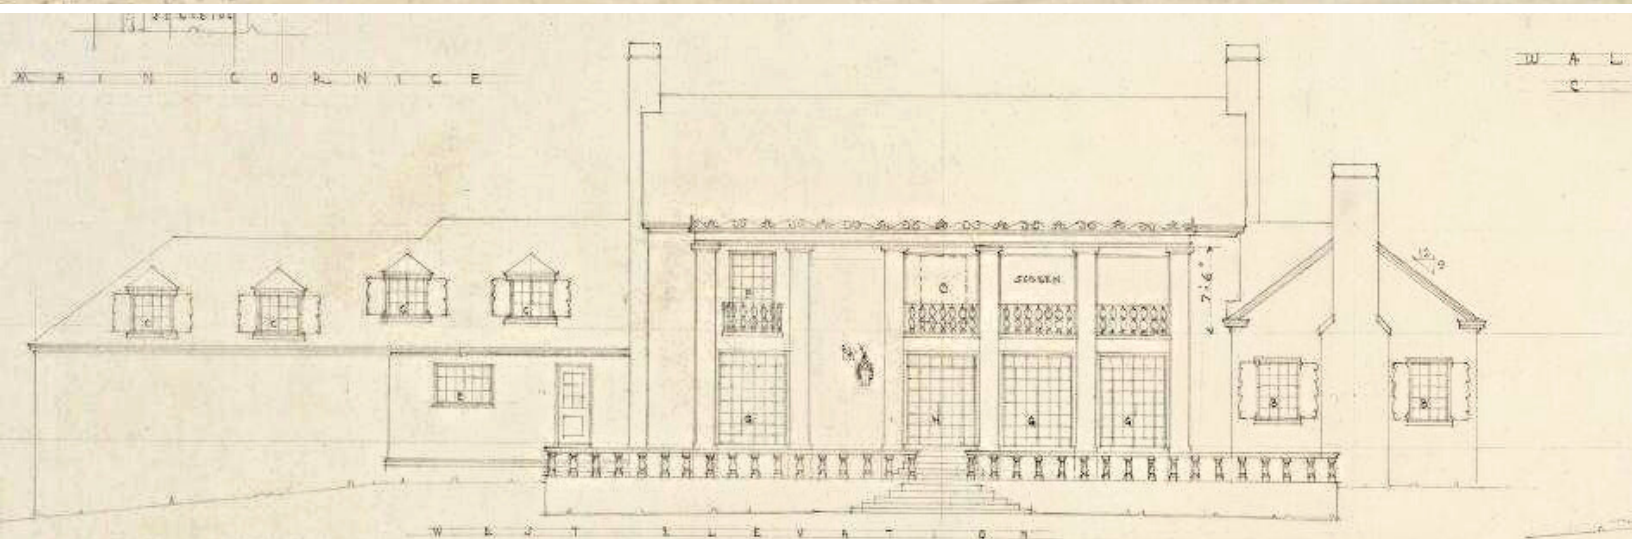

W E S T E L E V A T I O N

original sketches


FLOOR PLAN

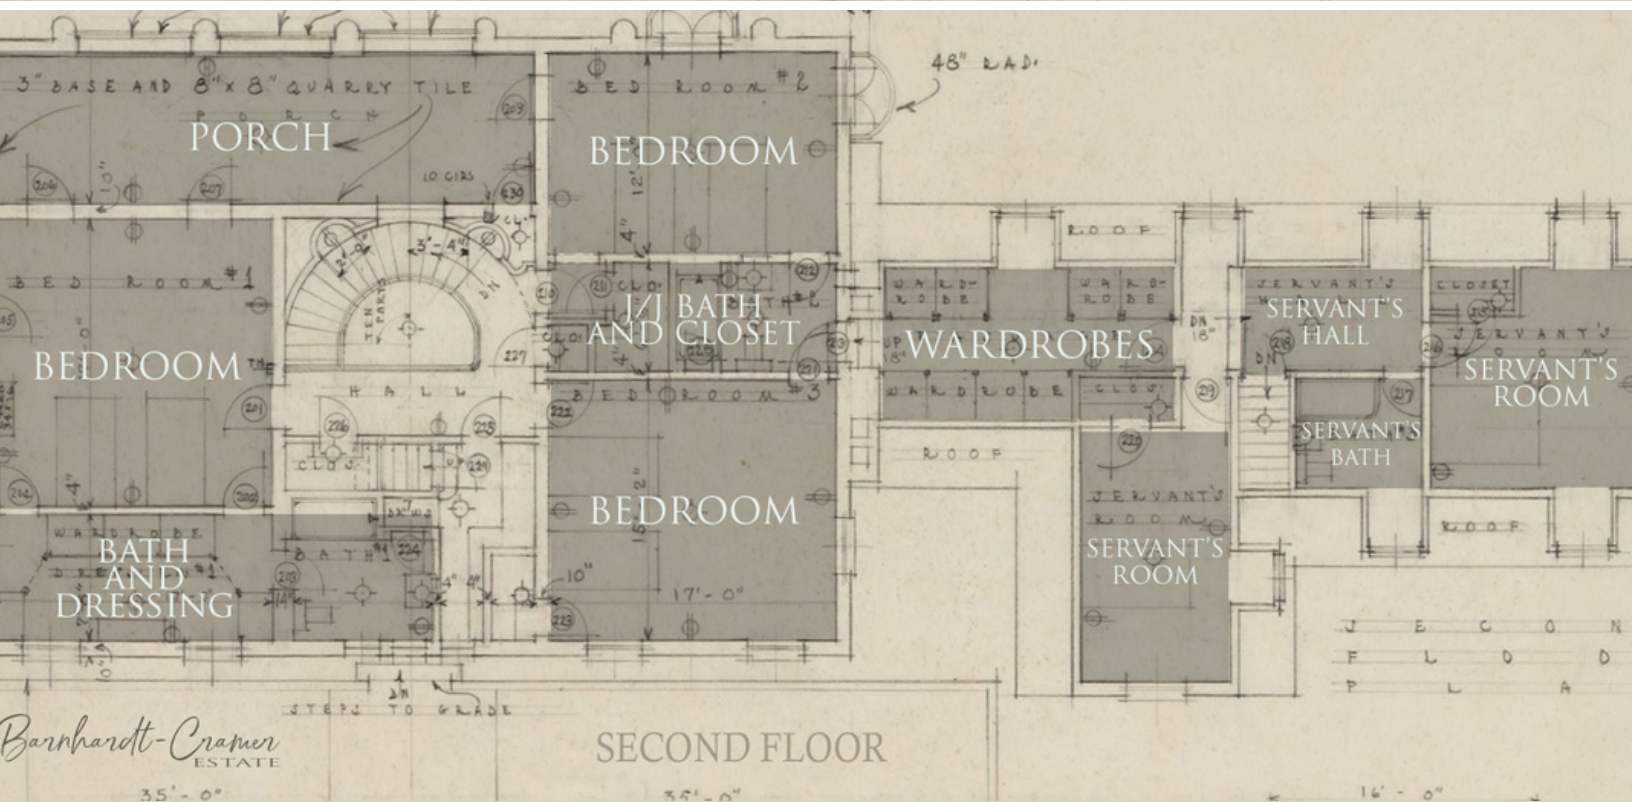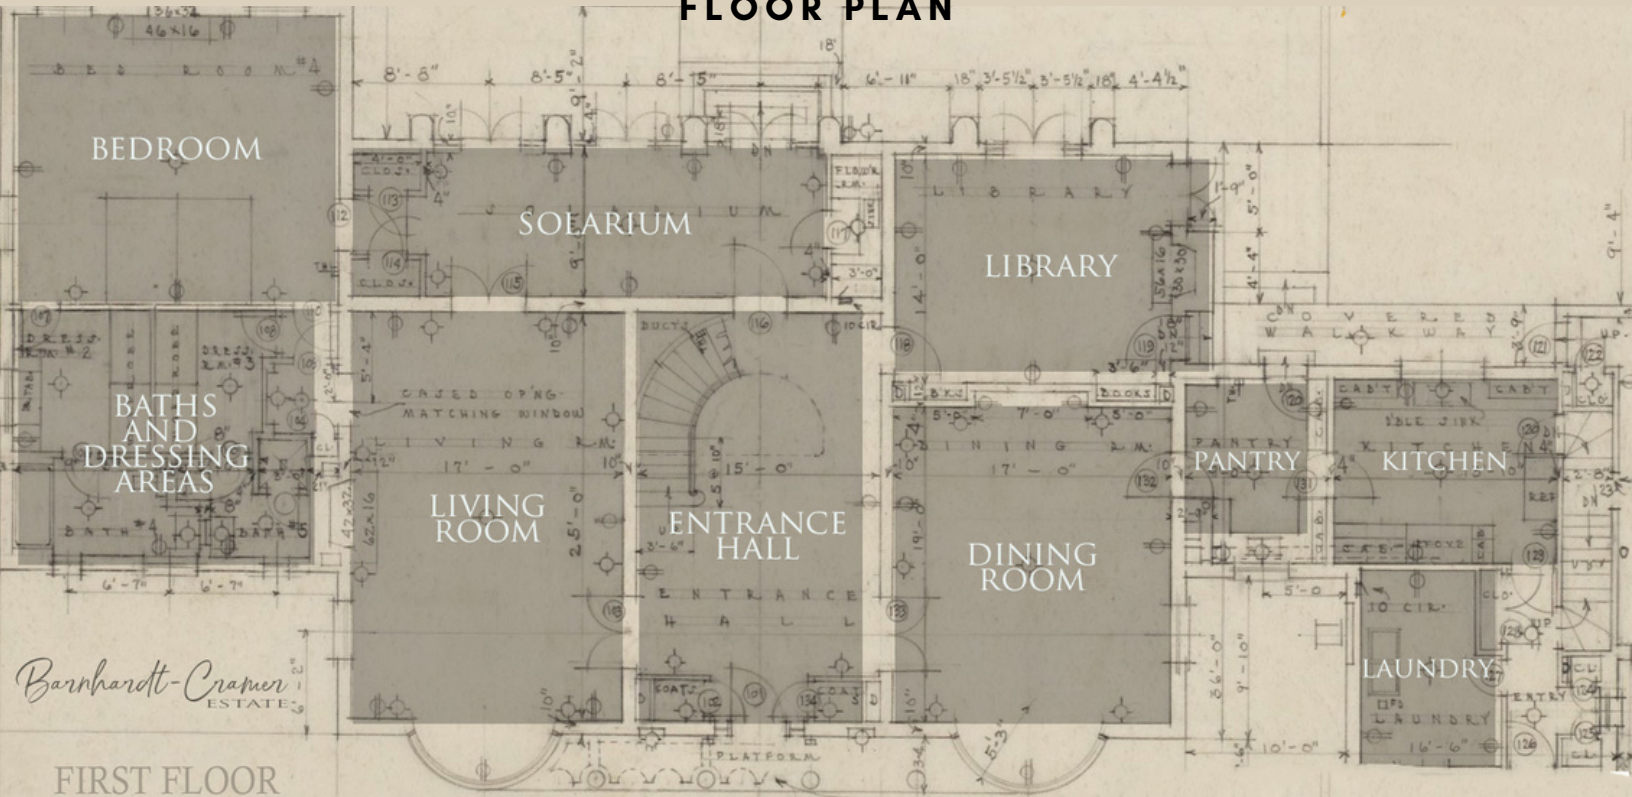



current drawings

FLOOR PLAN

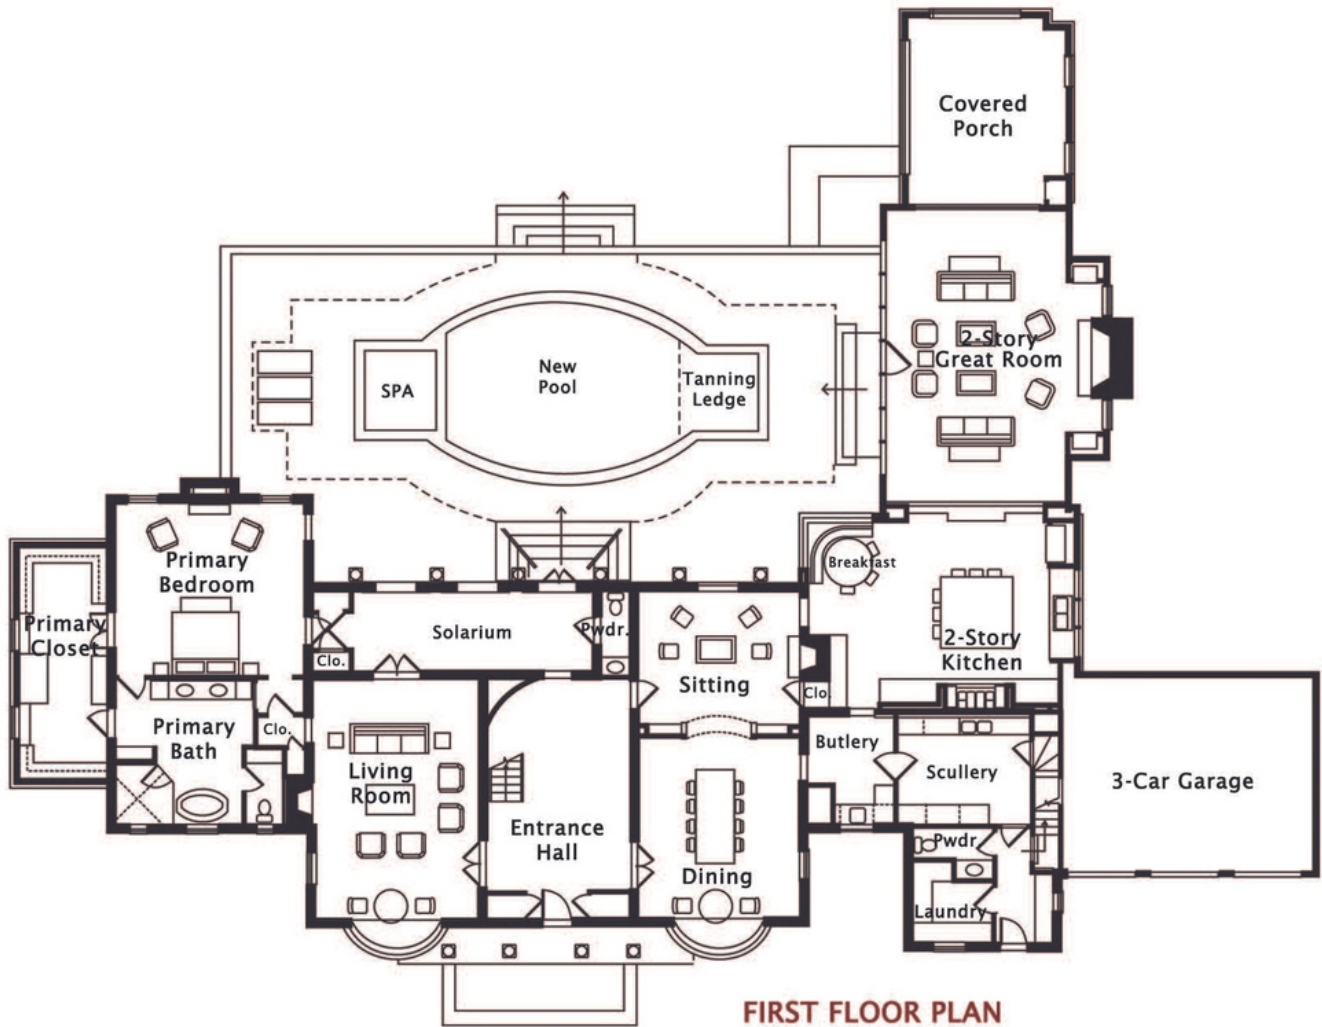

CONSULT WORKING DRAWINGS FOR ACTUAL DIMENSIONS AND INFORMATION.
FLOOR PLANS ARE ARTISTS' CONCEPTIONS.

current drawings

FLOOR PLAN




CONSULT WORKING DRAWINGS FOR ACTUAL DIMENSIONS AND INFORMATION.
FLOOR PLANS ARE ARTISTS' CONCEPTIONS.





landscape sketch

STUDIO CLEARY ARCHITECTURE

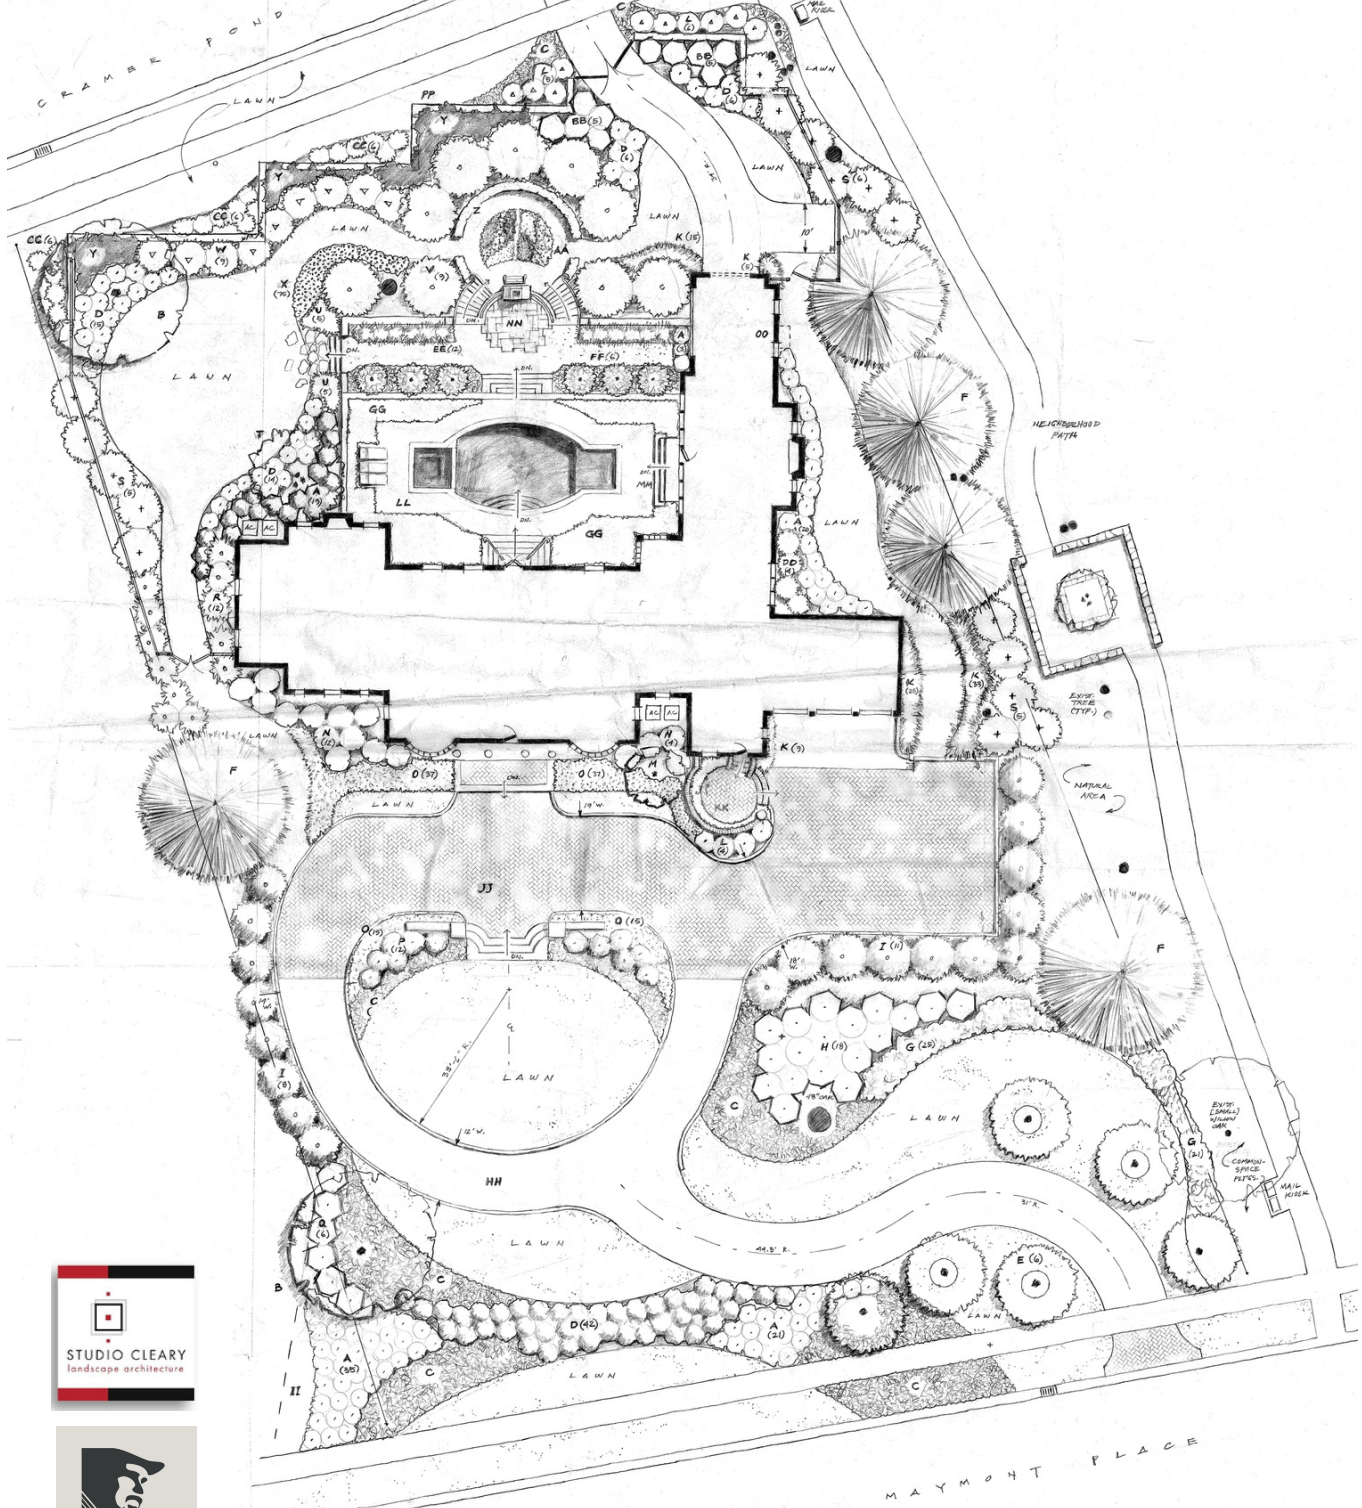

LANDSCAPING PLAN IS SUBJECT TO CHANGE. CONSULT WORKING DRAWINGS FOR ACTUAL DIMENSIONS AND INFORMATION. ELEVATIONS ARE ARTISTS' CONCEPTIONS.



ABOUT US

Grandfather Homes is a Charlotte-based home builder offering premiere custom homes. Our greatest assets are our exemplary level of craftsmanship, our unwavering dedication to building your perfect home, and the depth of experience that our employees bring to each project. We pride ourselves on integrity, close attention to detail, and honesty at each step of the process. We take the time to understand what you envision in your perfect home – and then we will bring your dreams to life.

LEARN MORE:
WWW.GRANDFATHERHOMES.COM/

980.219.7480
@GRANDFATHERHOMES
INFO@GRANDFATHERHOMES.COM